




ALL DIMENSIONS IN MILLIMETRES (mm) UNLESS NOTED OTHERWISE. ALL LEVELS ARE IN METRES (m) ABOVE ORDNANCE DATUM. THIS DRAWING SHOULD BE READ IN CONJUNCTION WITH THE GENERAL ARRANGEMENT DRAWING. DO NOT SCALE FROM THIS DRAWING. IF IN DOUBT, ASK..

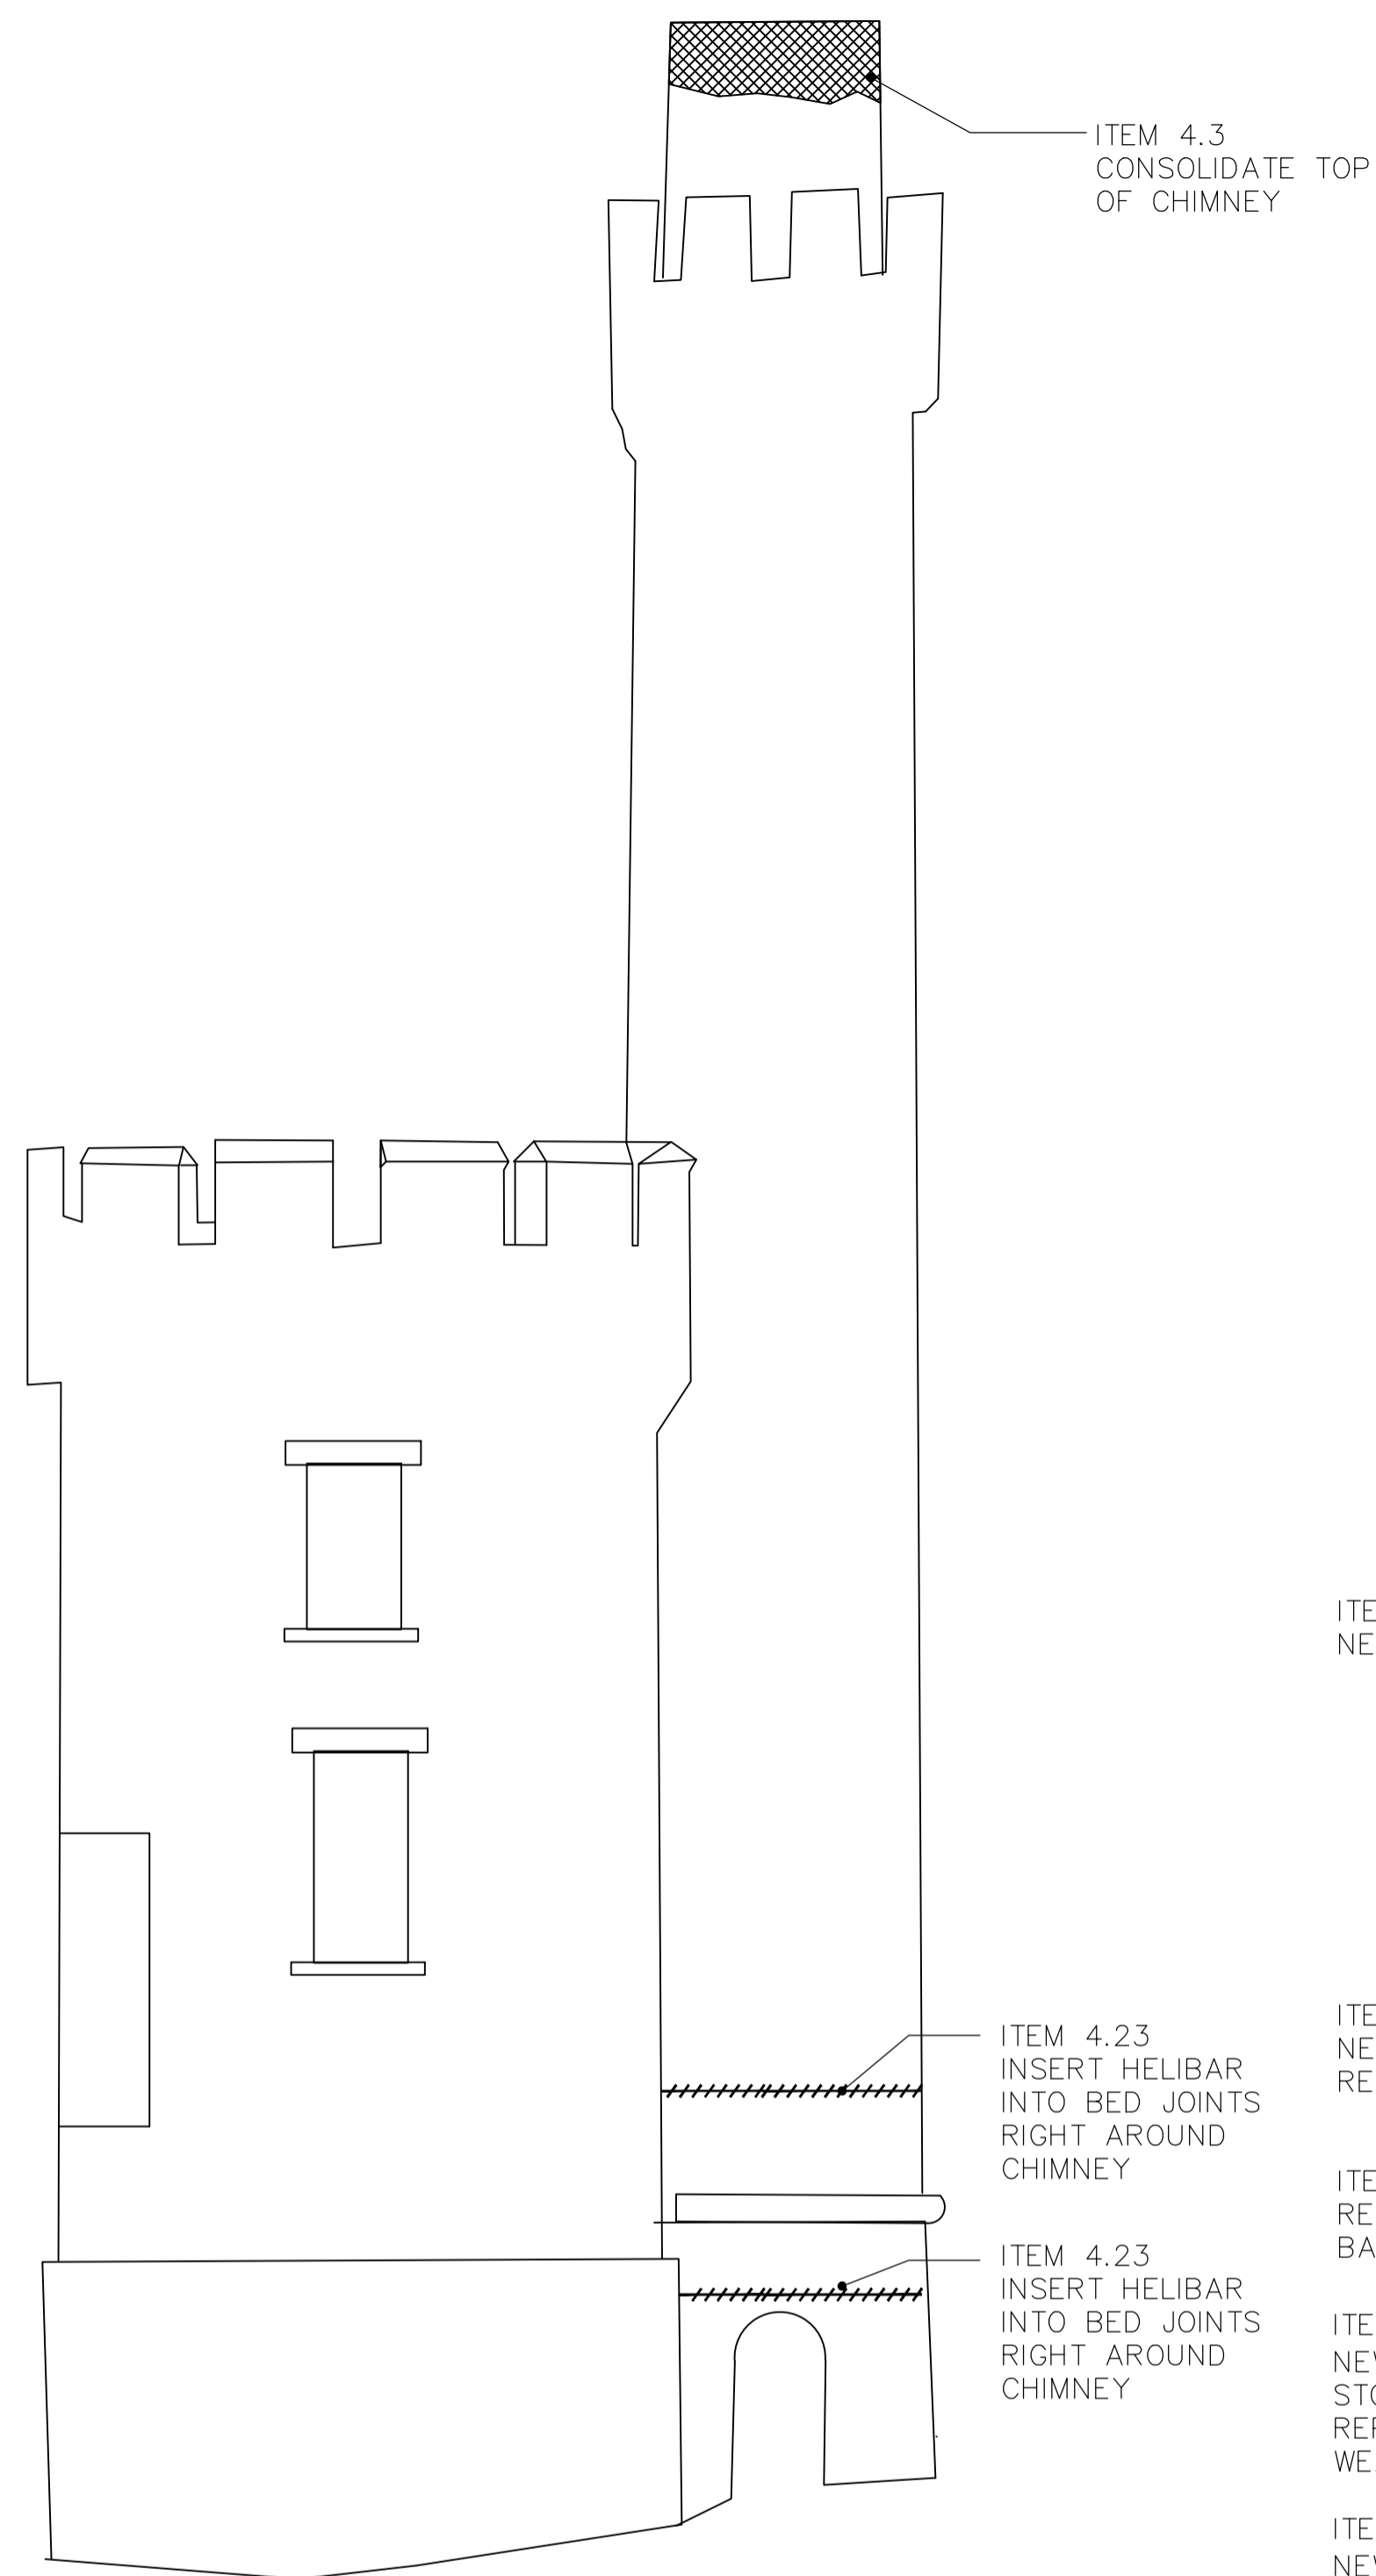




NORTH ELEVATION

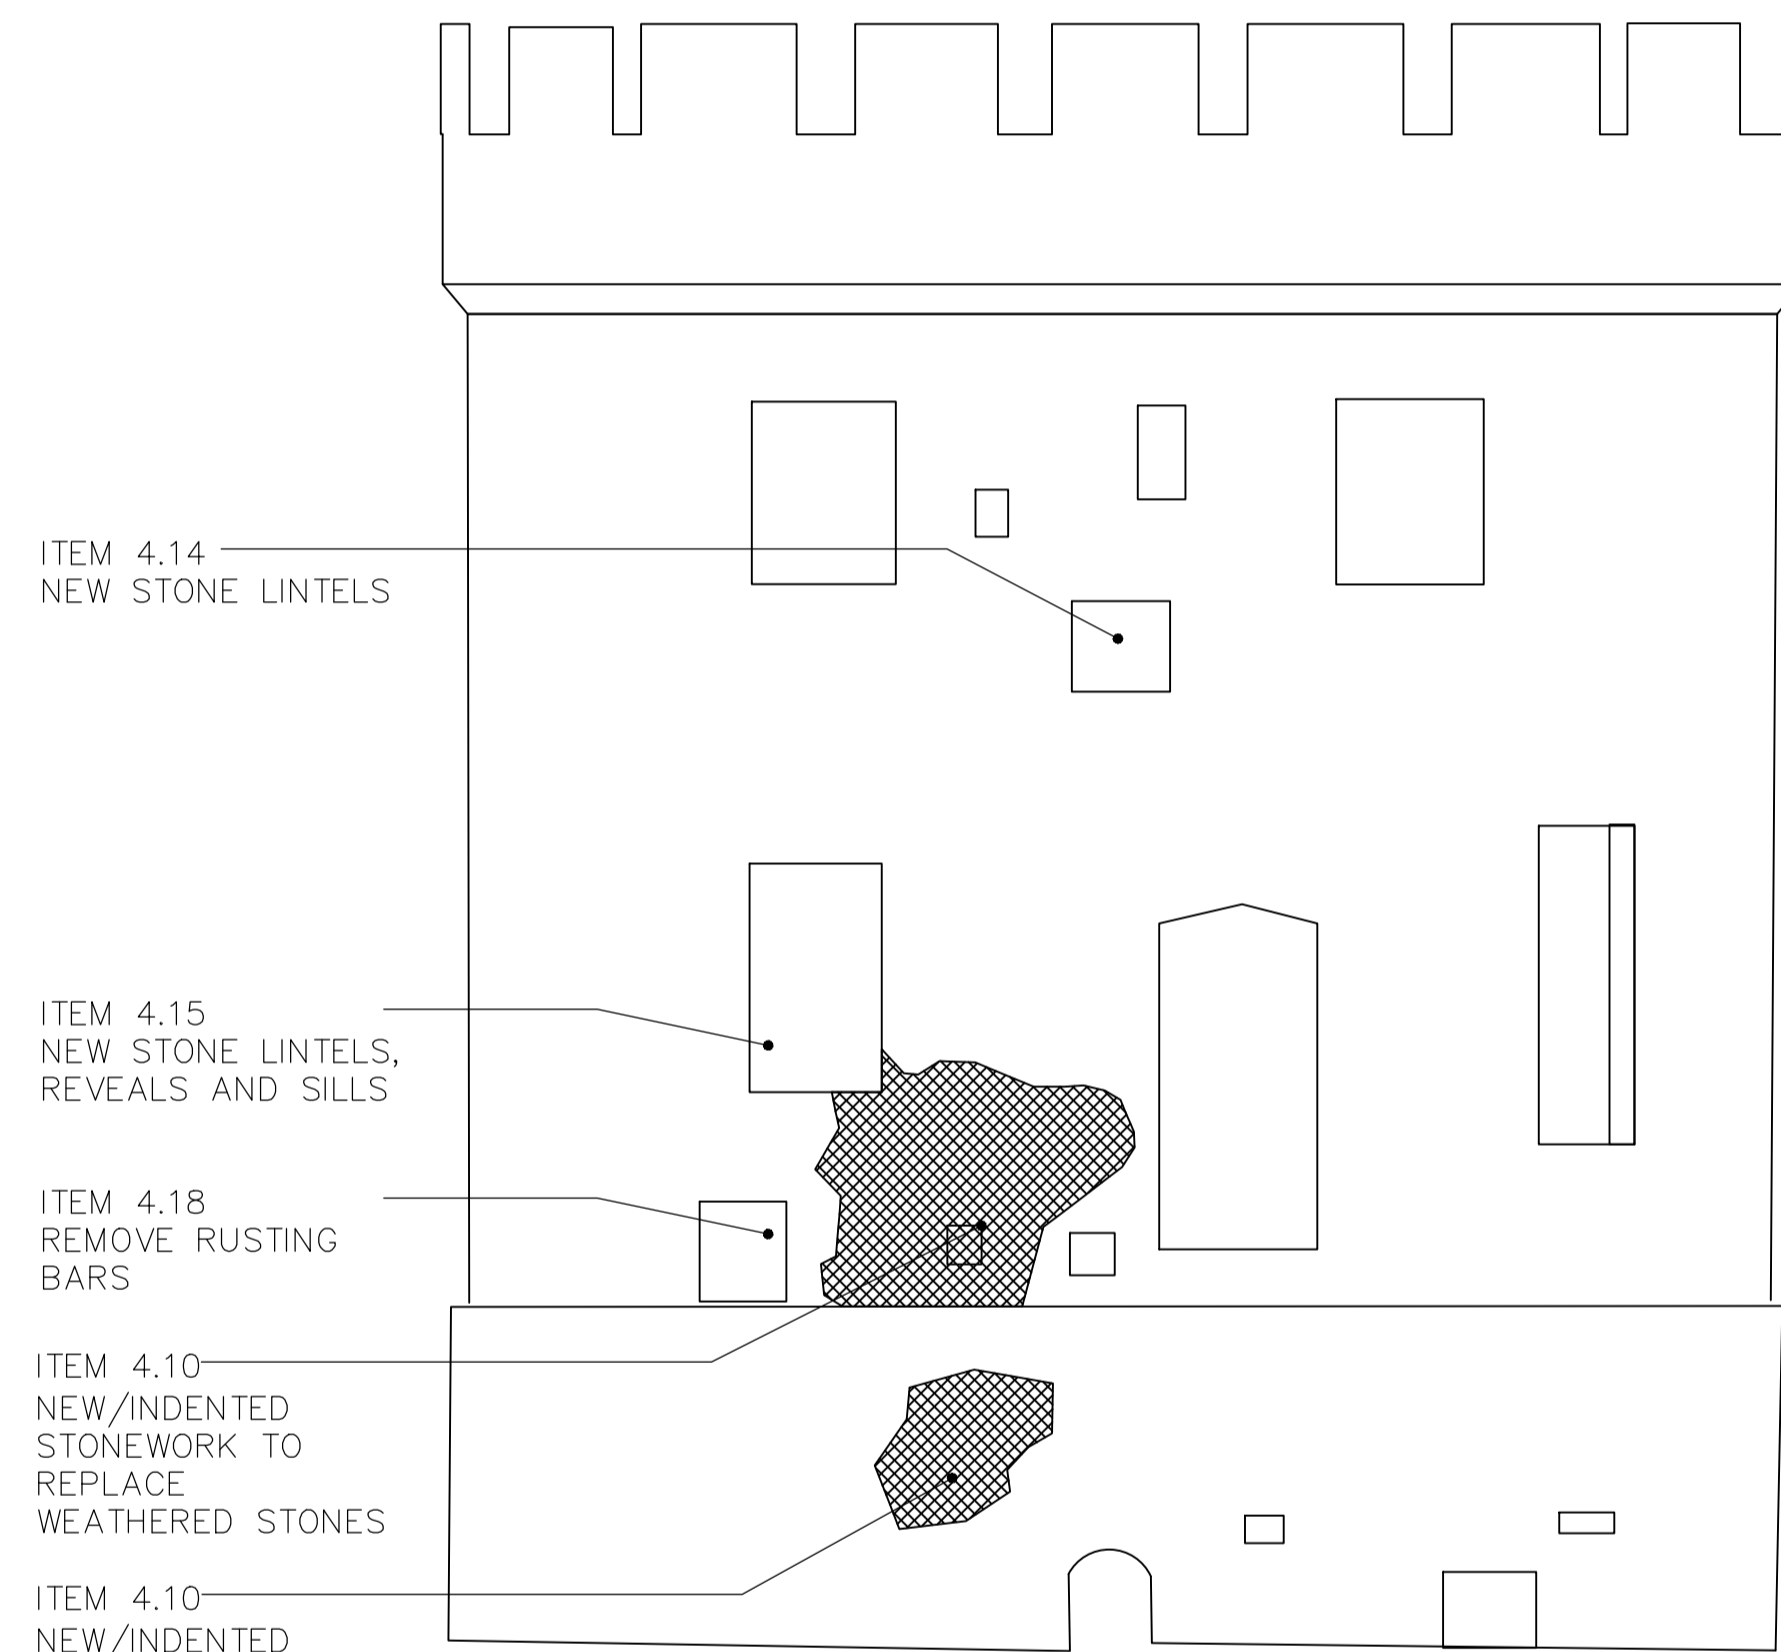

EAST ELEVATION

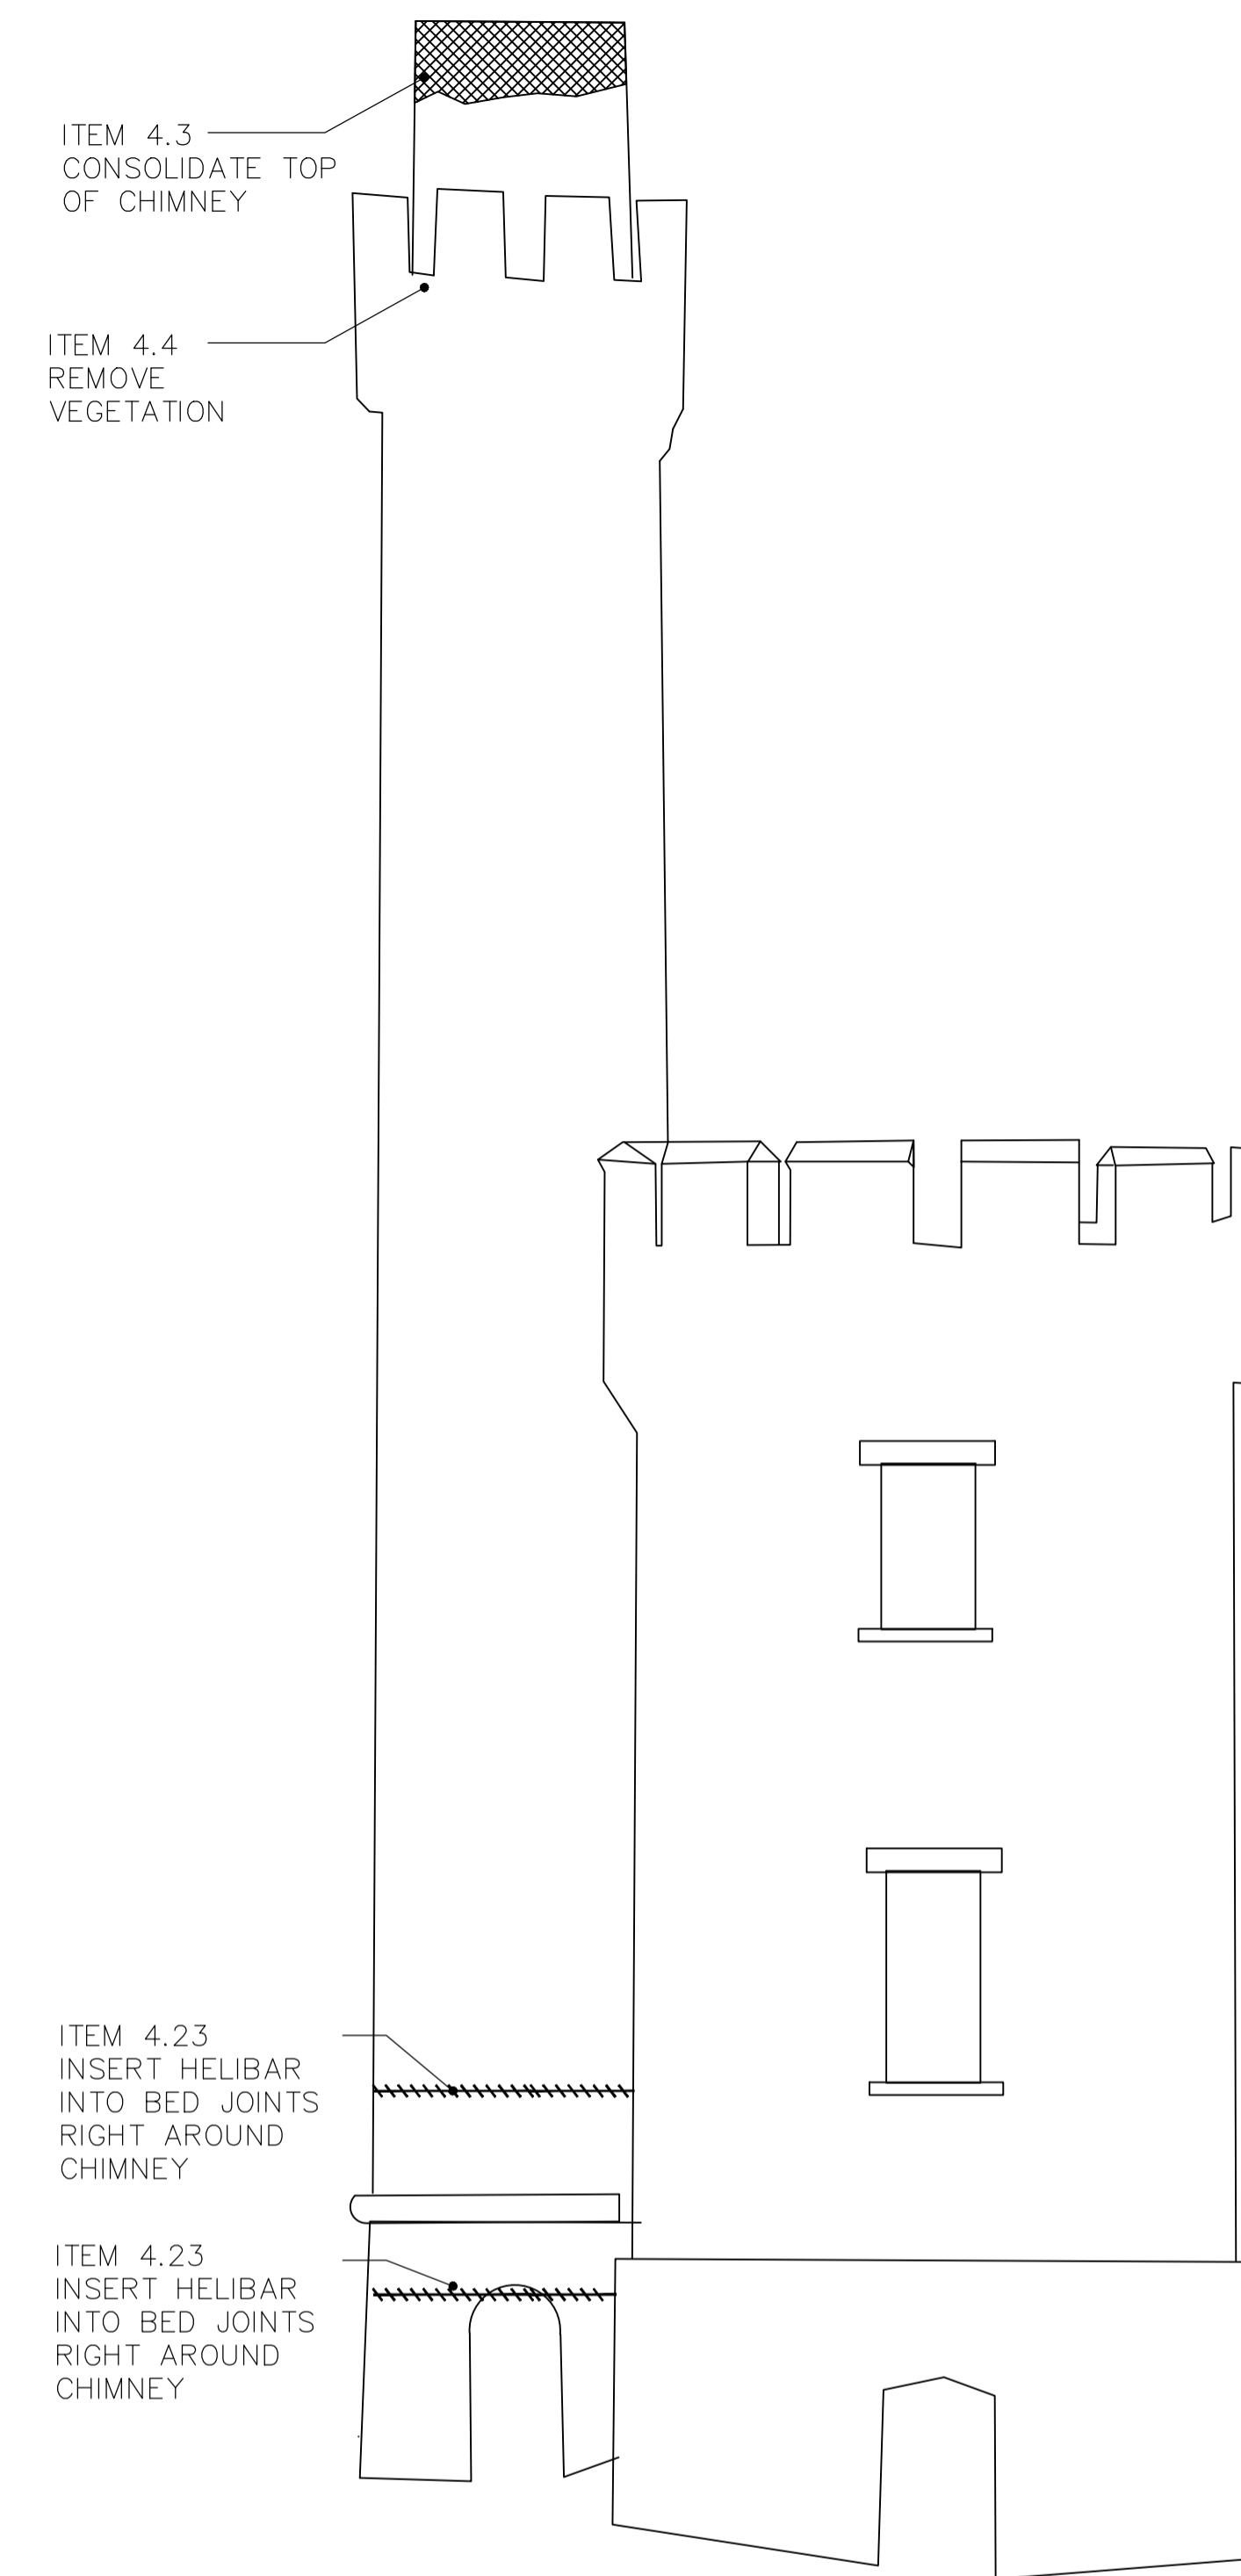

SOUTH ELEVATION

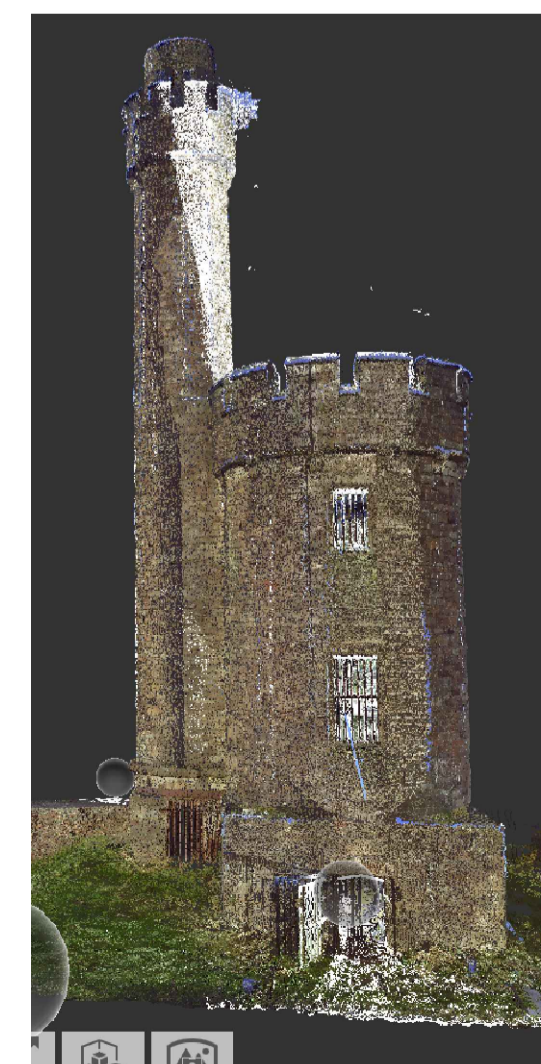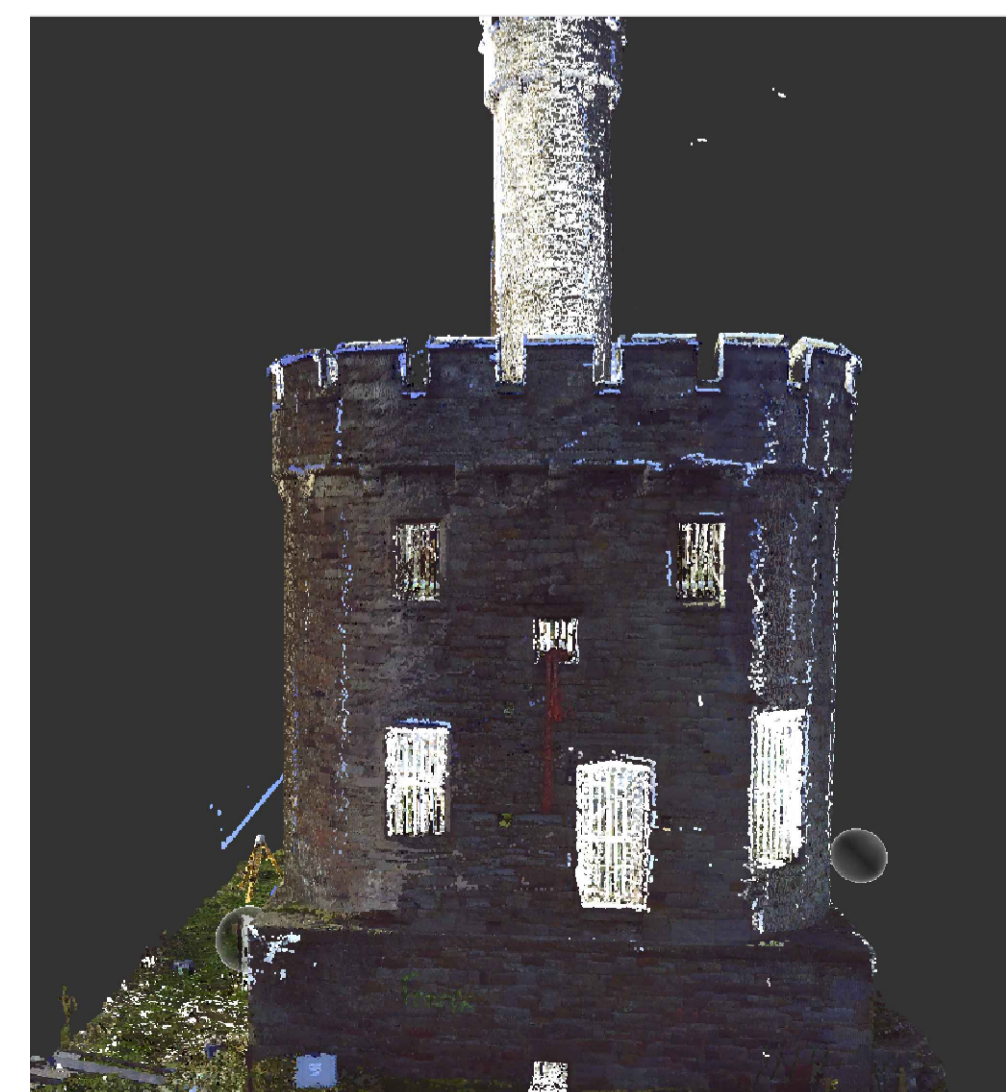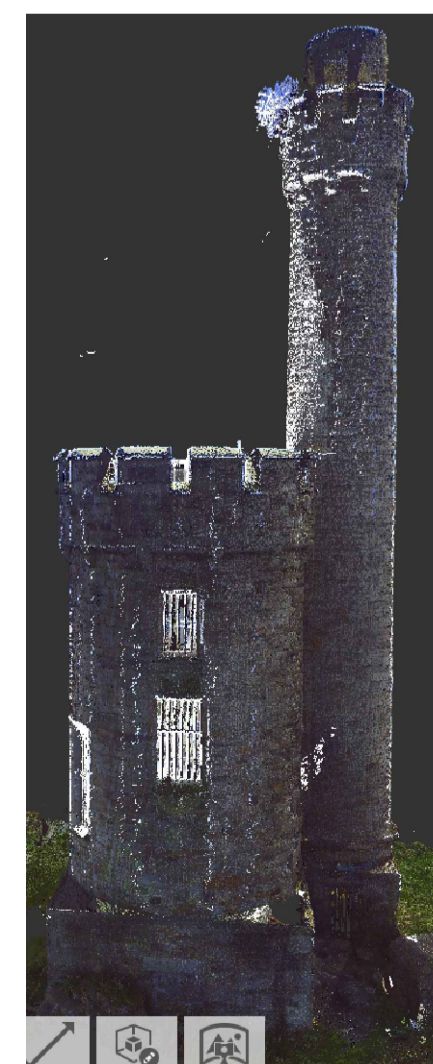

Rev.	Date	Details	App'd
P1	25.01.19	PRELIMINARY ISSUE	CJW
P	04.12.18	PRELIMINARY ISSUE	CJW

**Structural & Civil Consultants Ltd.**  
 7 South Parade  
 Northallerton  
 North Yorkshire  
 DL7 8SE  
 Telephone: 01609 779904  
 Fax: 01609 761552  
 E-mail: info@structural.org.uk

**PROJECT TITLE:**  
 JANE PIT  
 WORKINGTON  
 CONSOLIDATION WORKS

**DRAWING TITLE:**  
 NORTH/SOUTH/EAST  
 EXTERNAL ELEVATION

**CLIENT:**  
 WORKINGTON TOWN  
 COUNCIL

**STATUS:** PRELIMINARY

Design: CJW	CAD: CJW
Chk'd: CJW	App'd: CJW
Date: 04.12.18	Scale: 1:50 @A1

**d3associates**  
 consultants and project managers  
 Mallan House,  
 Bridge End, Hexham,  
 Northumberland, NE46 4DQ  
 01434 610 434  
 info@d3-associates.co.uk  
 www.d3-associates.co.uk

Project no: 1485	Drng no: L(-2)003	Rev: P1
---------------------	----------------------	------------